


LEGEND	
	DRIVEWAY
	SIDEWALK
	CYCLE TRACK
	MULTI-USE PATH
	PEDESTRIAN CROSSWALK
	CYCLE TRACK CROSSWALK
	STREET TREE
	LIGHT POLE
	PARKING STALL
	HIGHWAY BOUNDARY

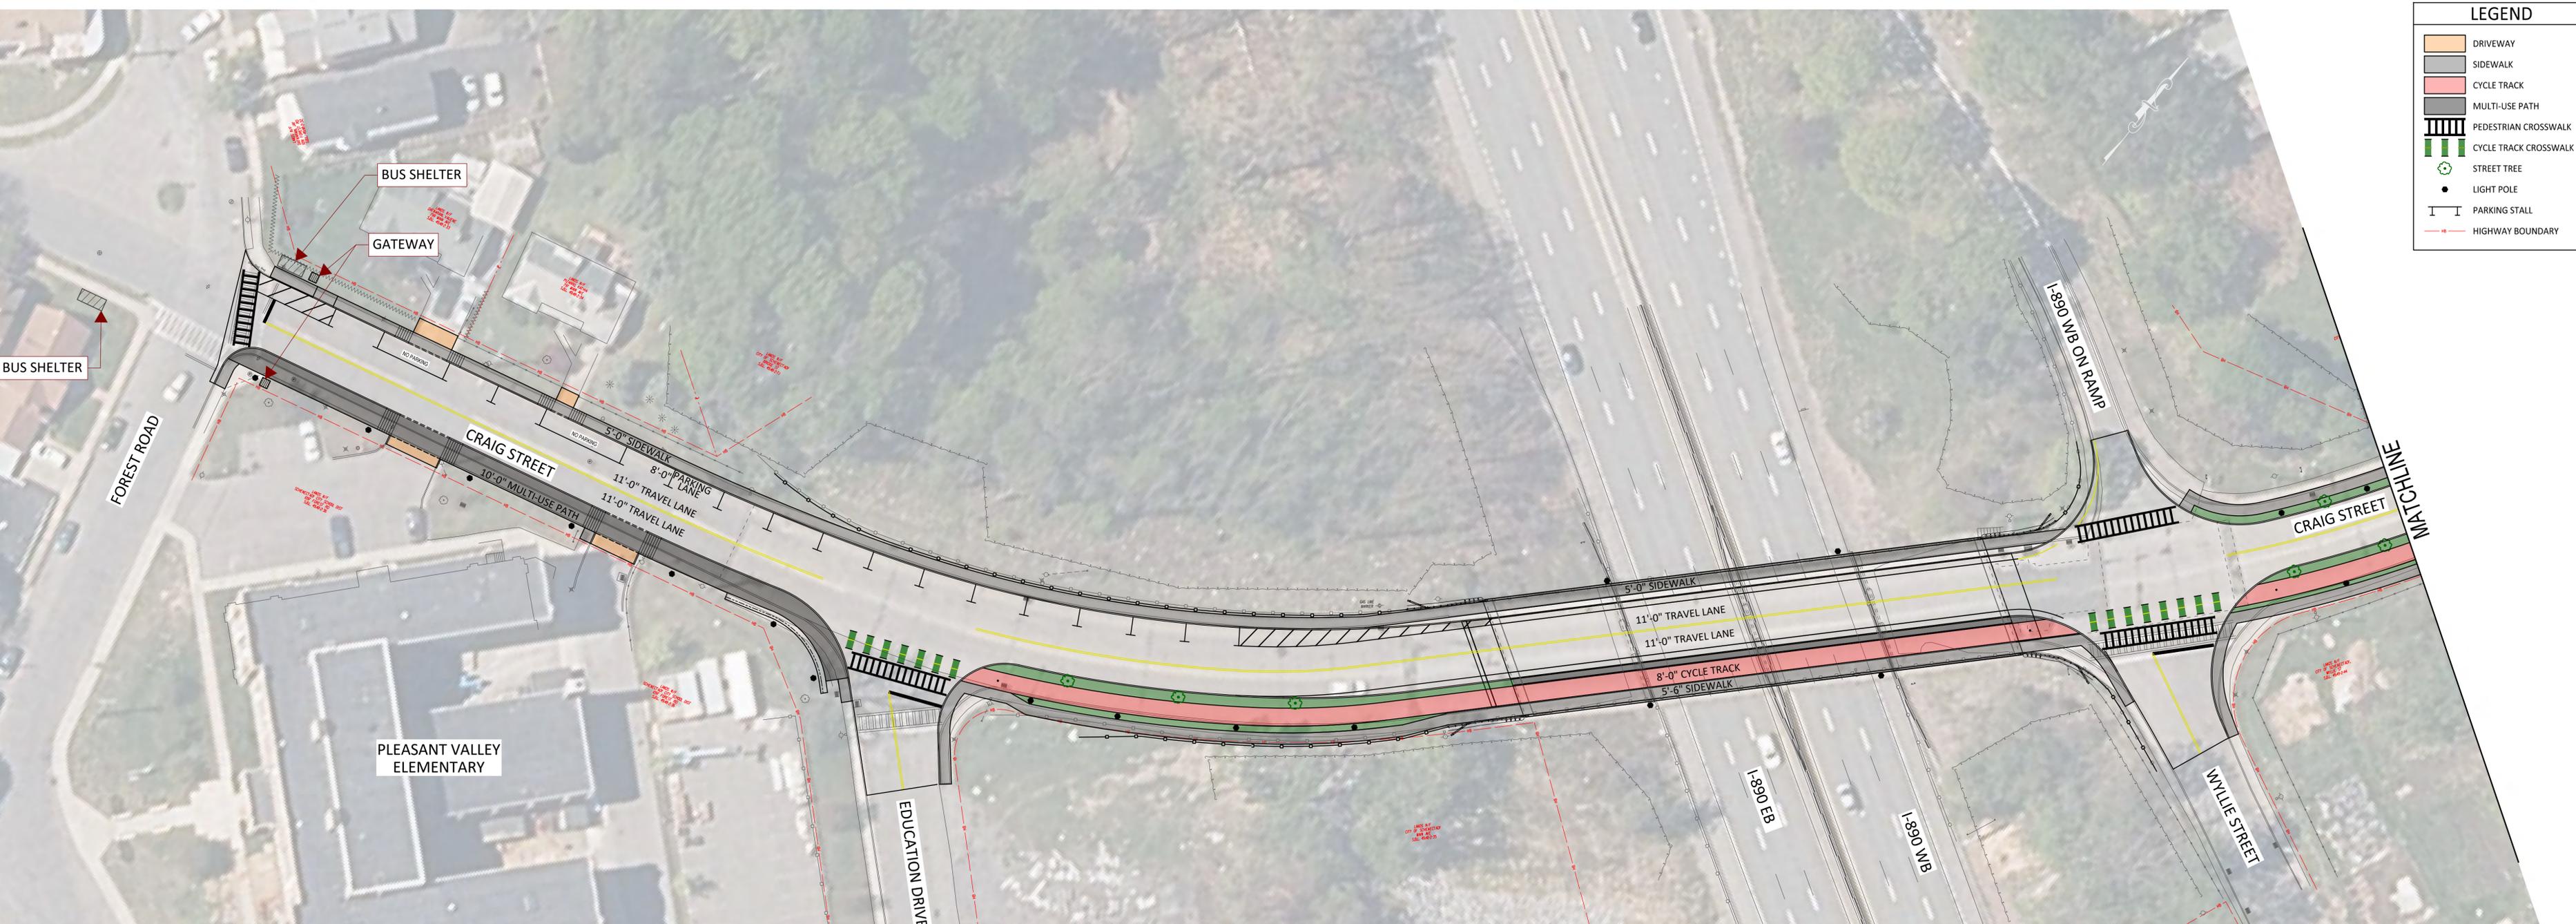

CITY OF SCHENECTADY
 CRAIG STREET PAVEMENT AND BRIDGE REHABILITATION PROJECT
 PIN 1761.69
 PROPOSED DESIGN PLAN (1 OF 2)

