


**EXISTING CRAIG STREET
TYPICAL STREET SECTION**

NOT TO SCALE

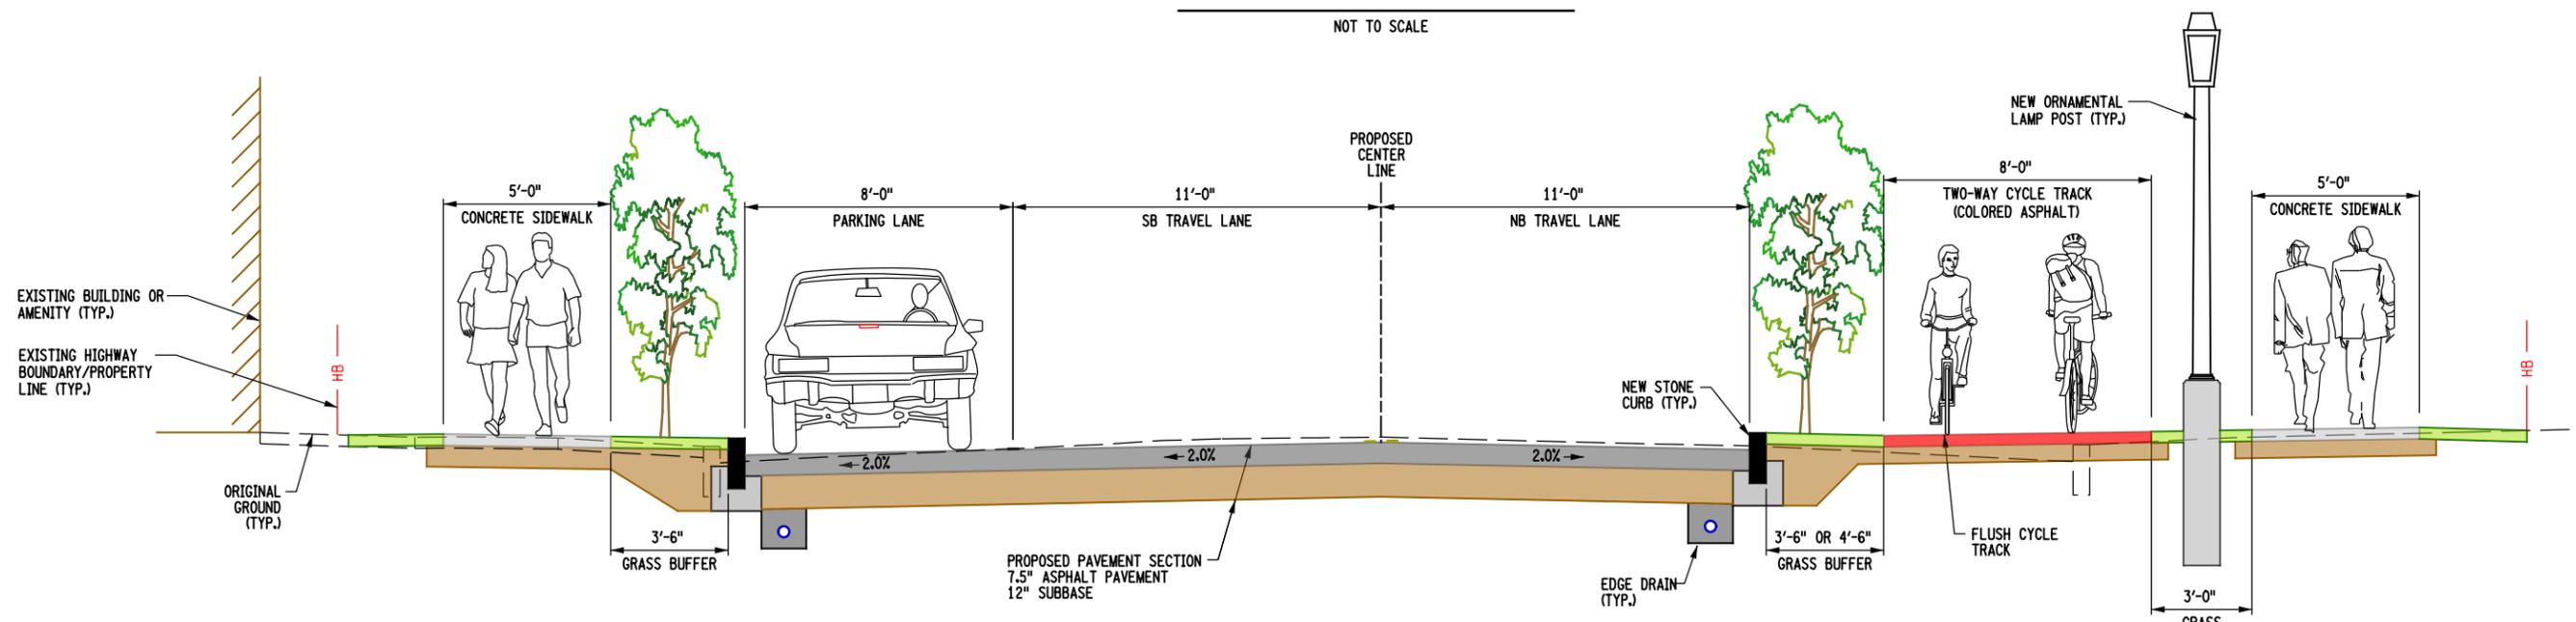

**PROPOSED CRAIG STREET
TYPICAL STREET SECTION**

NOT TO SCALE

ALTERNATIVE NO. 1
FLUSH CYCLE TRACK


PIN 1761.69
CRAIG STREET PAVEMENT AND
BRIDGE REHABILITATION PROJECT

TYPICAL SECTIONS

FEBRUARY 7, 2024

**PUBLIC INFORMATION
OPEN HOUSE MEETING**




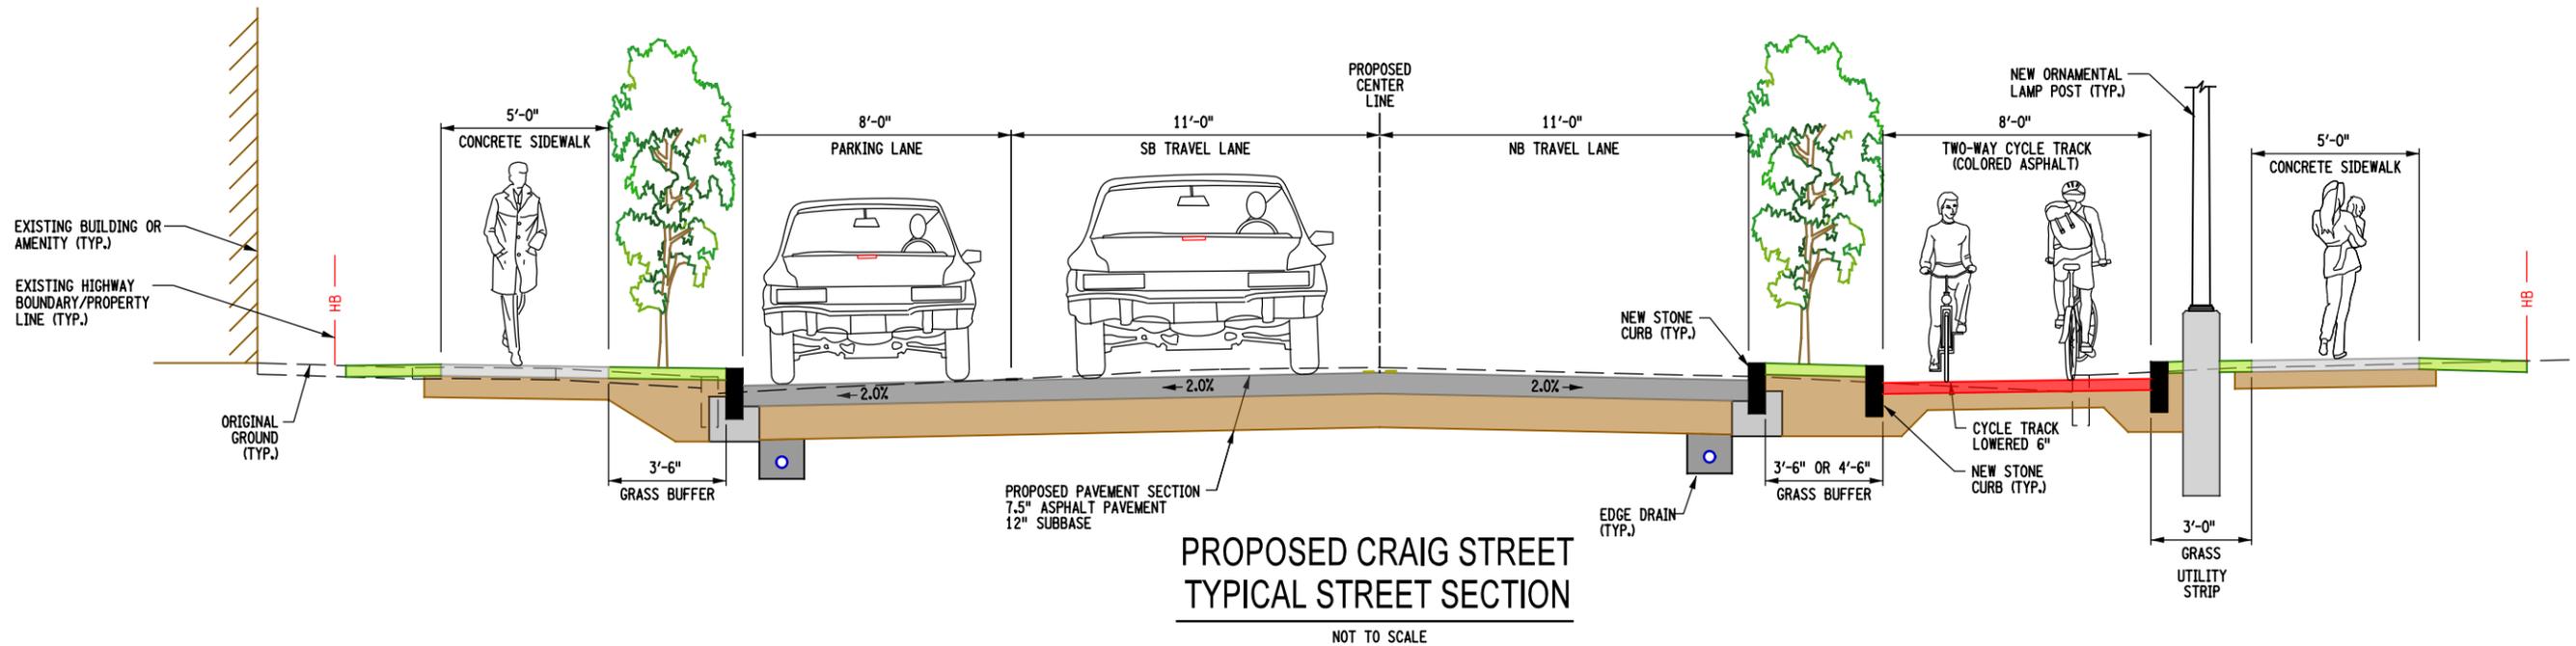

PROPOSED CRAIG STREET
TYPICAL STREET SECTION

NOT TO SCALE

ALTERNATIVE NO. 2
LOWERED CYCLE TRACK

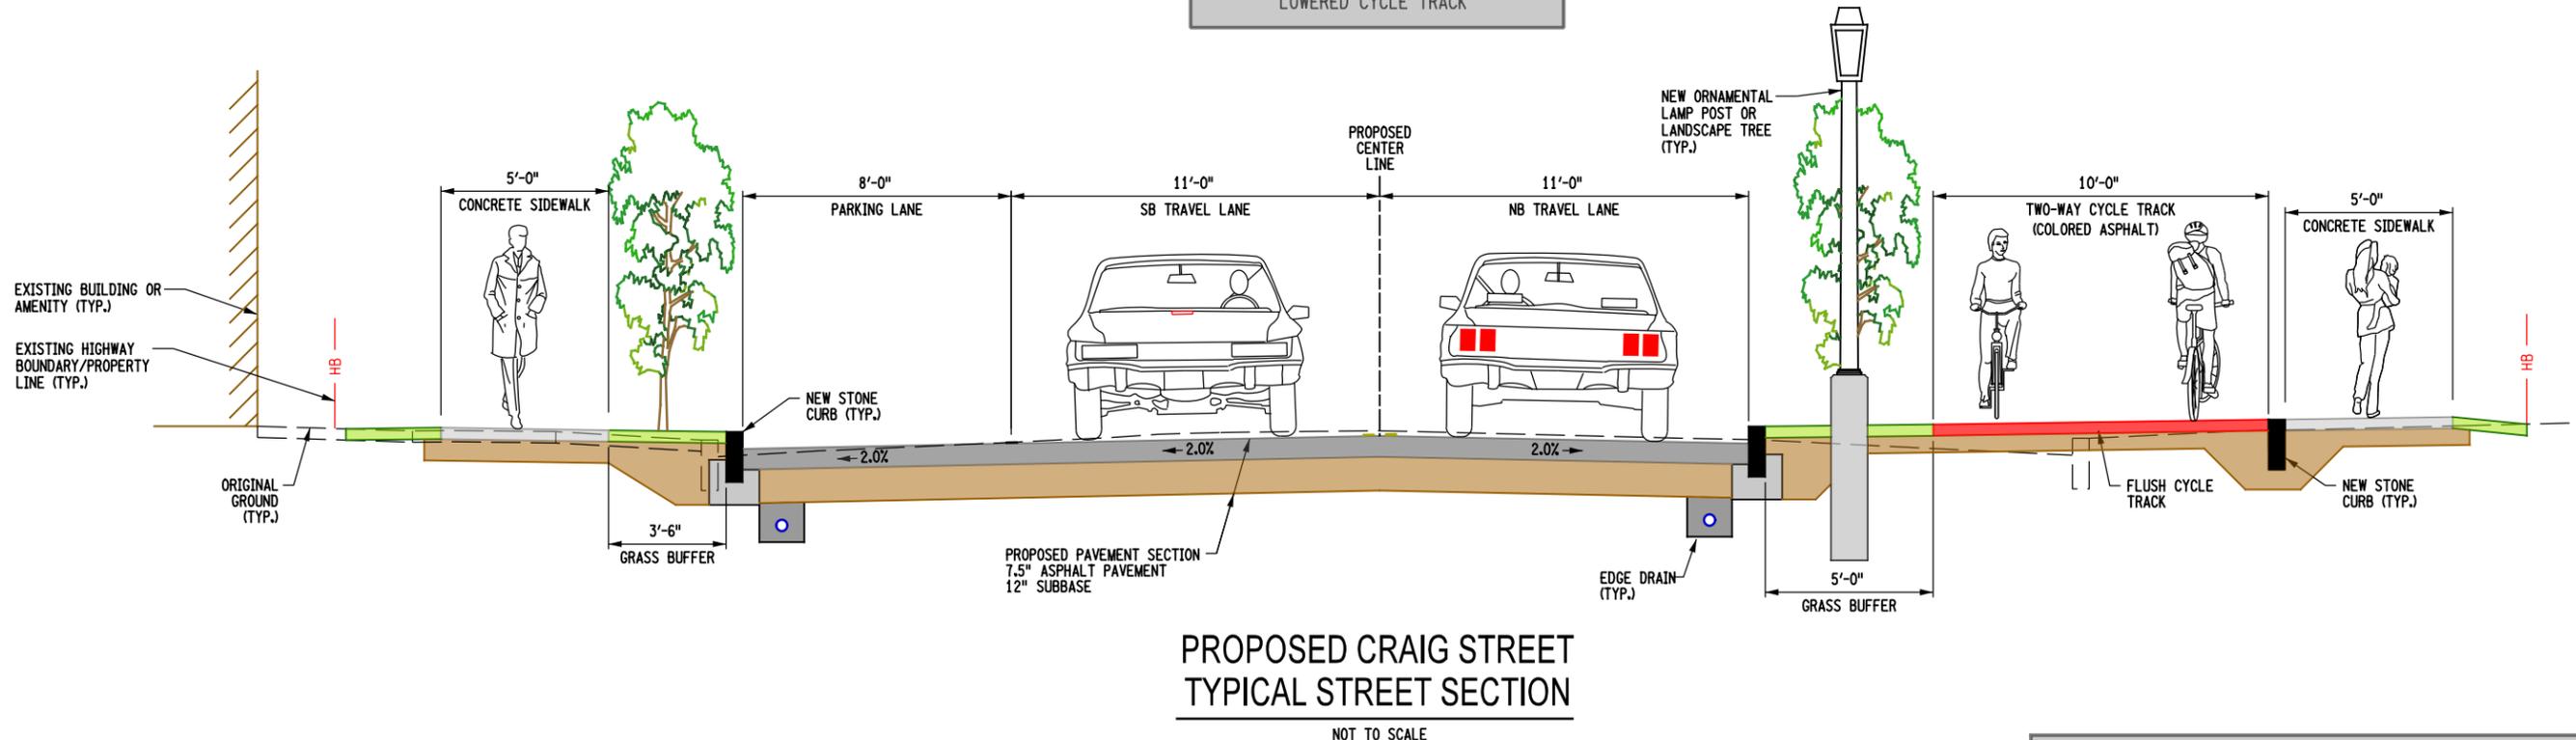

PROPOSED CRAIG STREET
TYPICAL STREET SECTION

NOT TO SCALE

ALTERNATIVE NO. 3
10'-0" WIDE FLUSH CYCLE TRACK


PIN 1761.69
CRAIG STREET PAVEMENT AND
BRIDGE REHABILITATION PROJECT

TYPICAL SECTIONS

FEBRUARY 7, 2024


PUBLIC INFORMATION
OPEN HOUSE MEETING



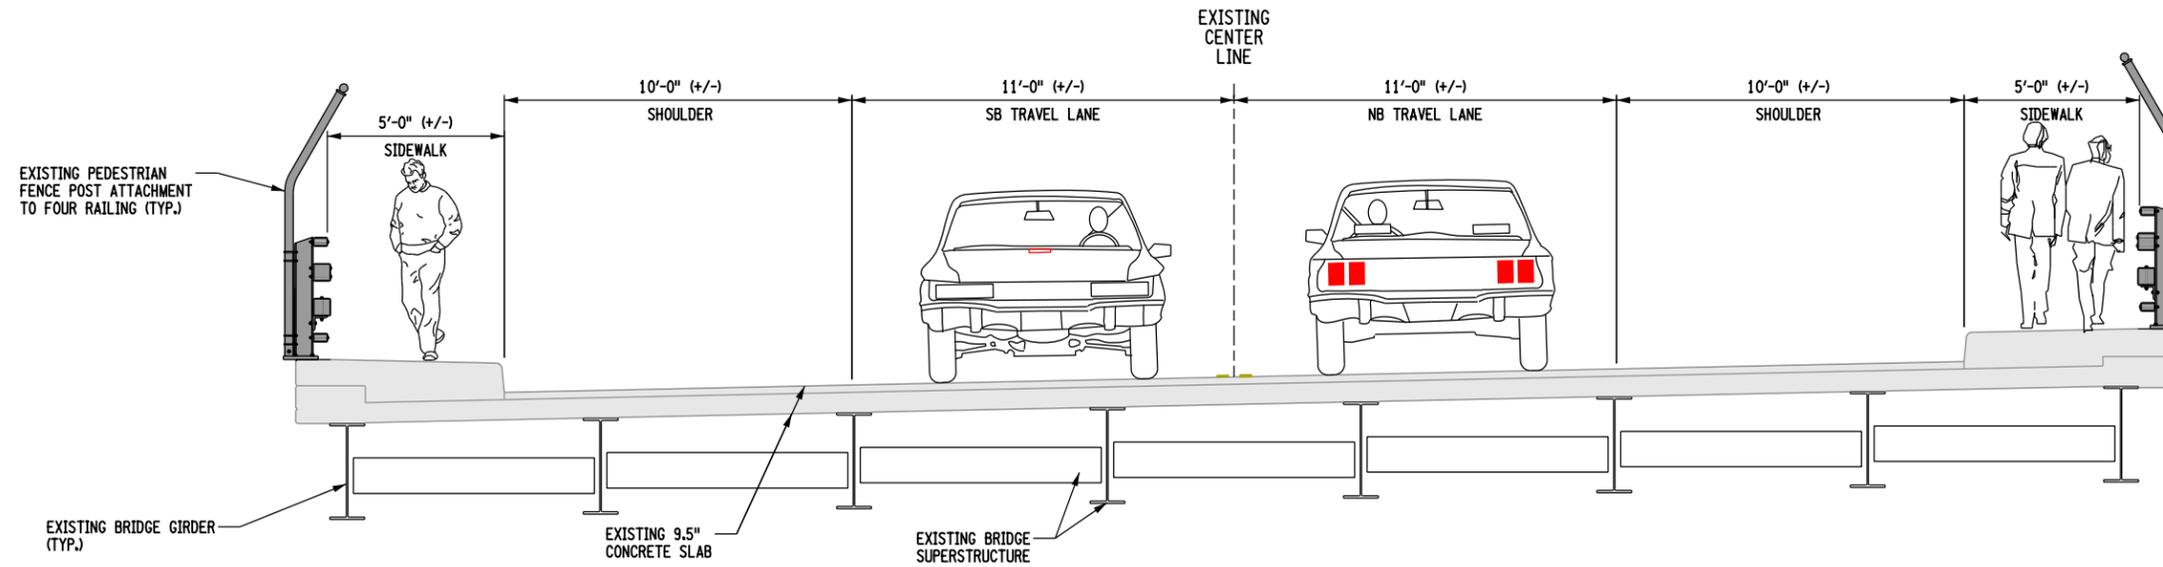


**EXISTING CRAIG STREET
TYPICAL BRIDGE SECTION**

NOT TO SCALE

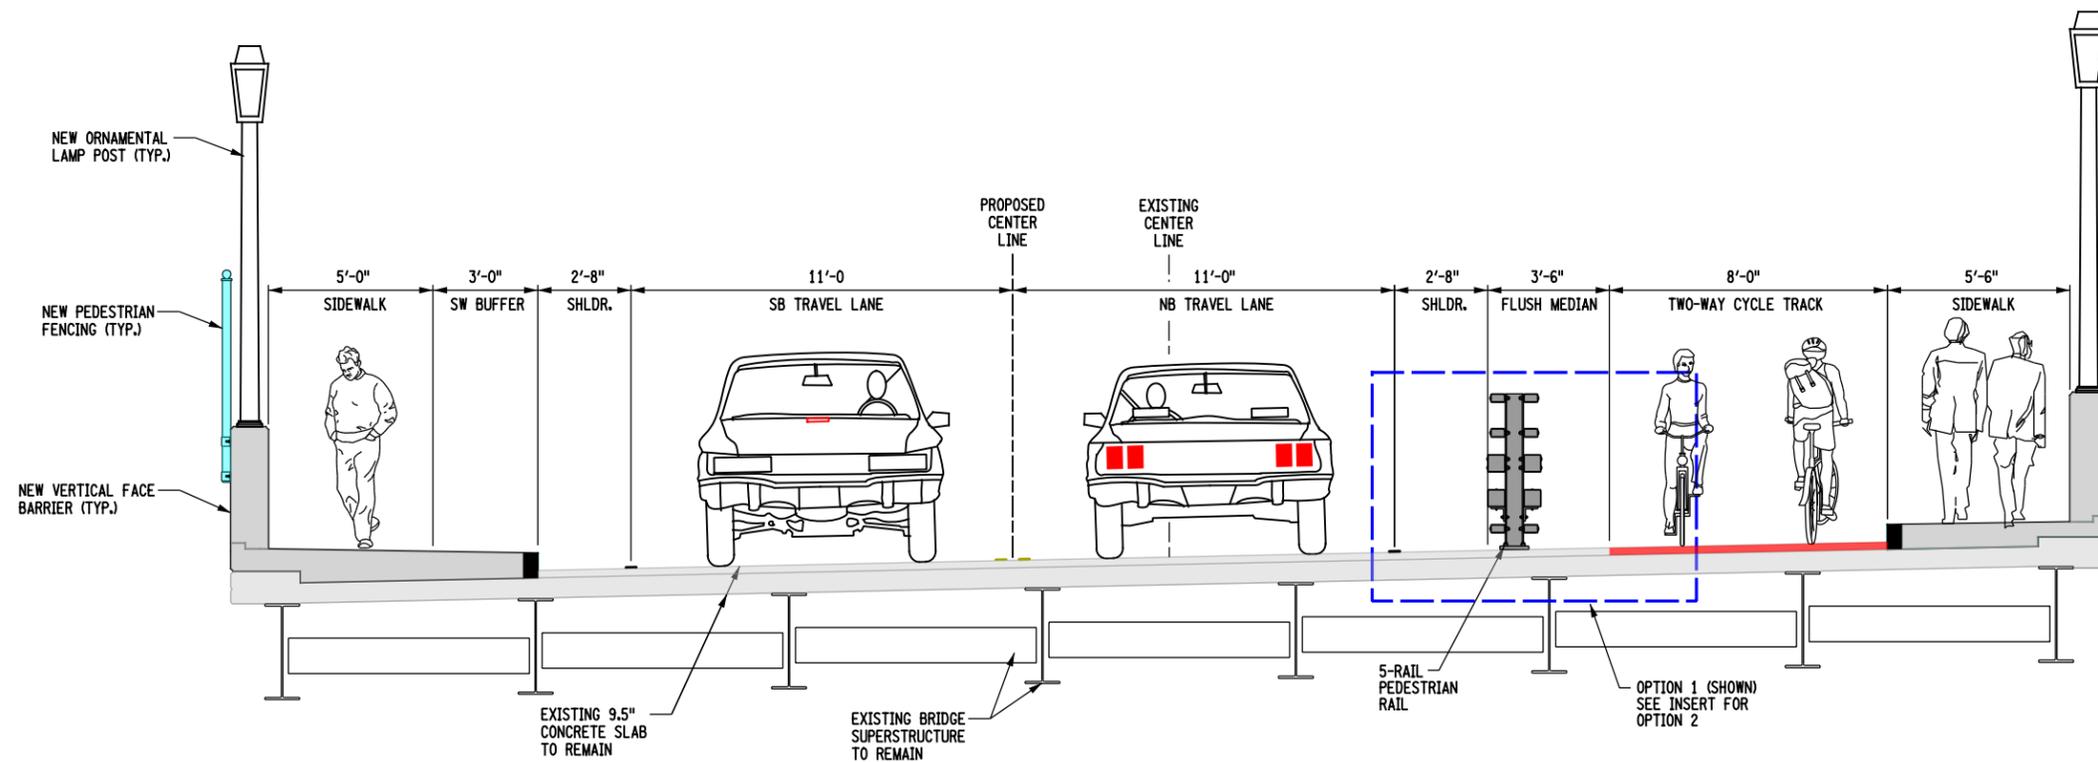

**PROPOSED CRAIG STREET
TYPICAL BRIDGE SECTION**

NOT TO SCALE

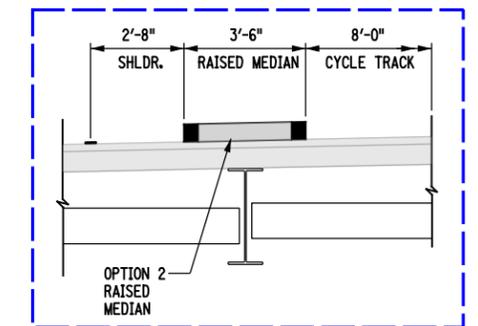

INSERT

OPTION 2

FEBRUARY 7, 2024

**PUBLIC INFORMATION
OPEN HOUSE MEETING**



PIN 1761.69
CRAIG STREET PAVEMENT AND
BRIDGE REHABILITATION PROJECT

TYPICAL SECTIONS