



| LEGEND | |
|--------|-----------------------|
| | DRIVEWAY |
| | SIDEWALK |
| | CYCLE TRACK |
| | MULTI-USE PATH |
| | PEDESTRIAN CROSSWALK |
| | CYCLE TRACK CROSSWALK |
| | STREET TREE |
| | LIGHT POLE |
| | PARKING STALL |
| | HIGHWAY BOUNDARY |

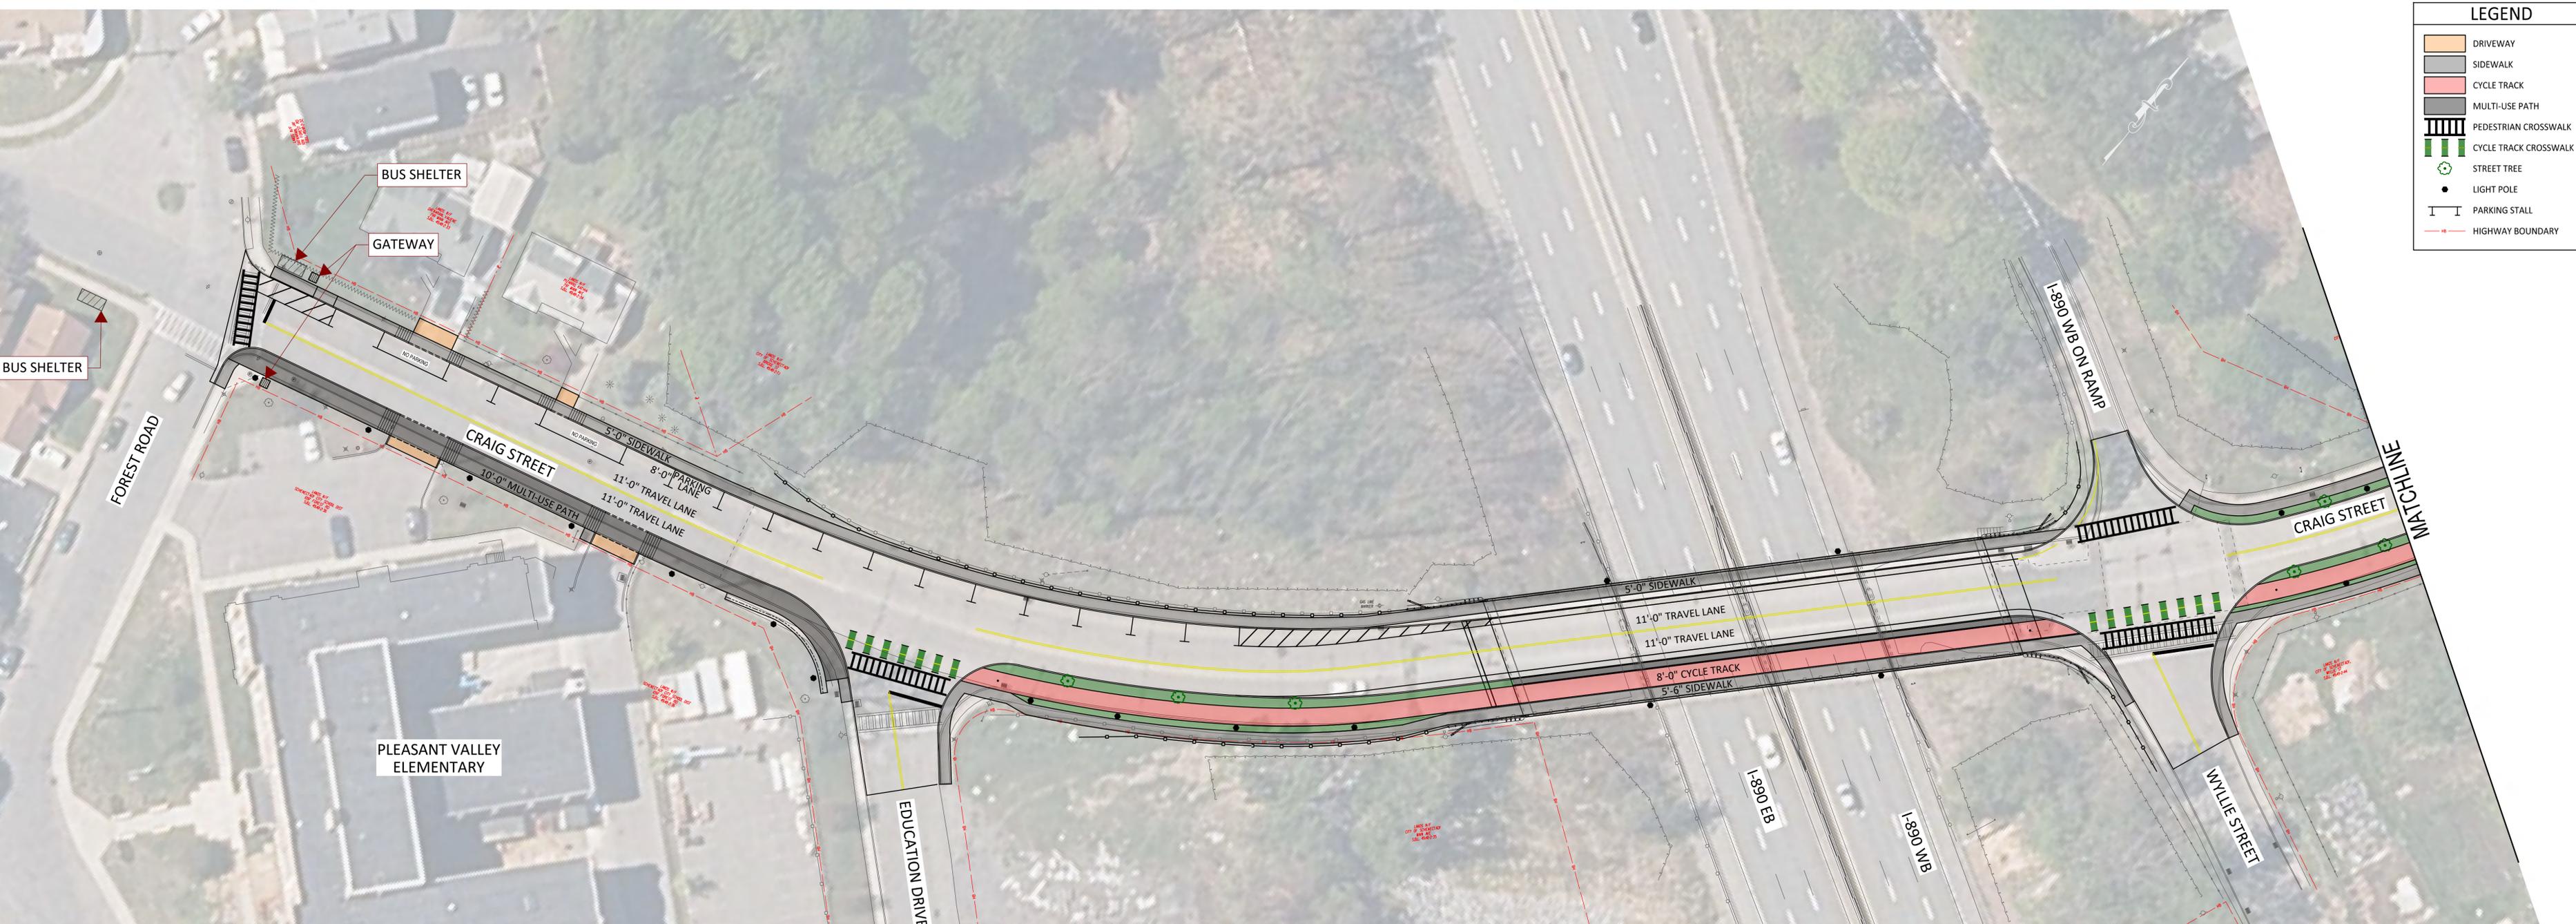

CITY OF SCHENECTADY
 CRAIG STREET PAVEMENT AND BRIDGE REHABILITATION PROJECT
 PIN 1761.69
PROPOSED DESIGN PLAN (1 OF 2)

| LEGEND | |
|--------|-----------------------|
| | DRIVEWAY |
| | SIDEWALK |
| | CYCLE TRACK |
| | MULTI-USE PATH |
| | PEDESTRIAN CROSSWALK |
| | CYCLE TRACK CROSSWALK |
| | STREET TREE |
| | LIGHT POLE |
| | PARKING STALL |
| | HIGHWAY BOUNDARY |

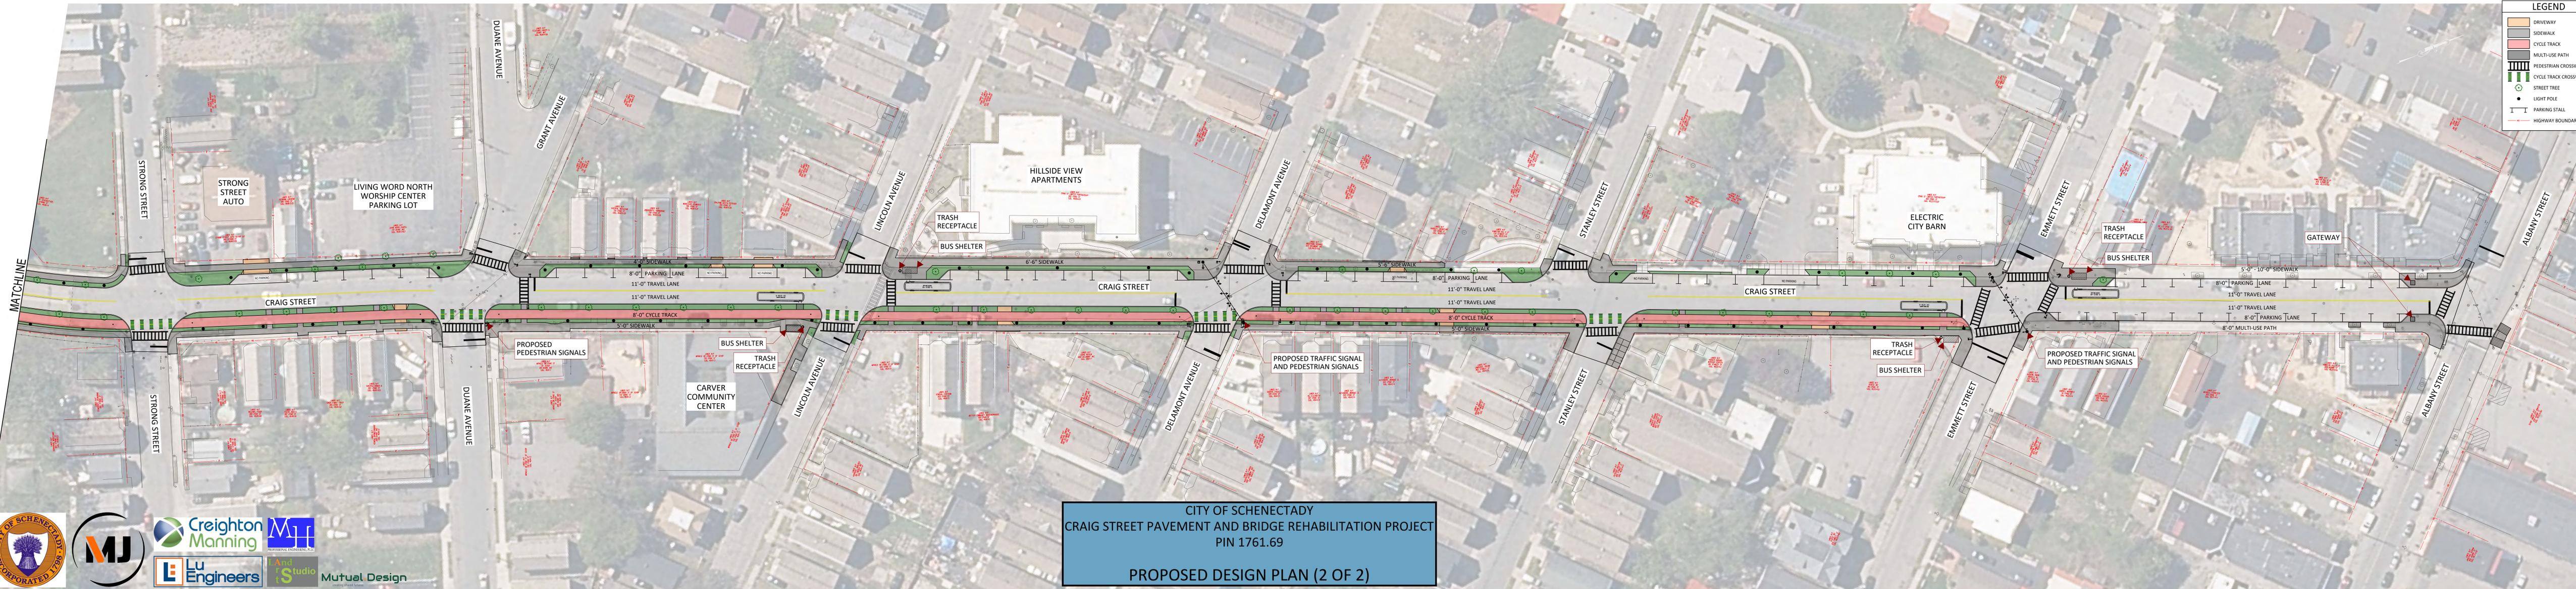

CITY OF SCHENECTADY
 CRAIG STREET PAVEMENT AND BRIDGE REHABILITATION PROJECT
 PIN 1761.69
 PROPOSED DESIGN PLAN (2 OF 2)

